



BUILDING DEPARTMENT

NOTICE OF UTILIZATION OF TRUSS TYPE CONSTRUCTION, PRE-ENGINEERED
WOOD CONSTRUCTION AND/OR TIMBER CONSTRUCTION

Date: _____

Owner: _____

Location of Property: _____

Please take notice that the (check applicable line):

- _____ New residential structure
- _____ Addition to existing residential structure
- _____ Rehabilitation to an existing residential structure

to be constructed or performed at the subject property reference above will utilize
(check applicable line):

- _____ Truss type construction (TT)
- _____ Pre-engineered wood construction (PW)
- _____ Timber construction (TC)

in the following location(s) (check applicable line):


- _____ Floor framing, including girders and beams (F)
- _____ Roof framing (R)
- _____ Floor and roof framing (FR)

Signature: _____

Name (person submitting this form): _____

Capacity (check applicable line):

- _____ Owner
- _____ Owner representative

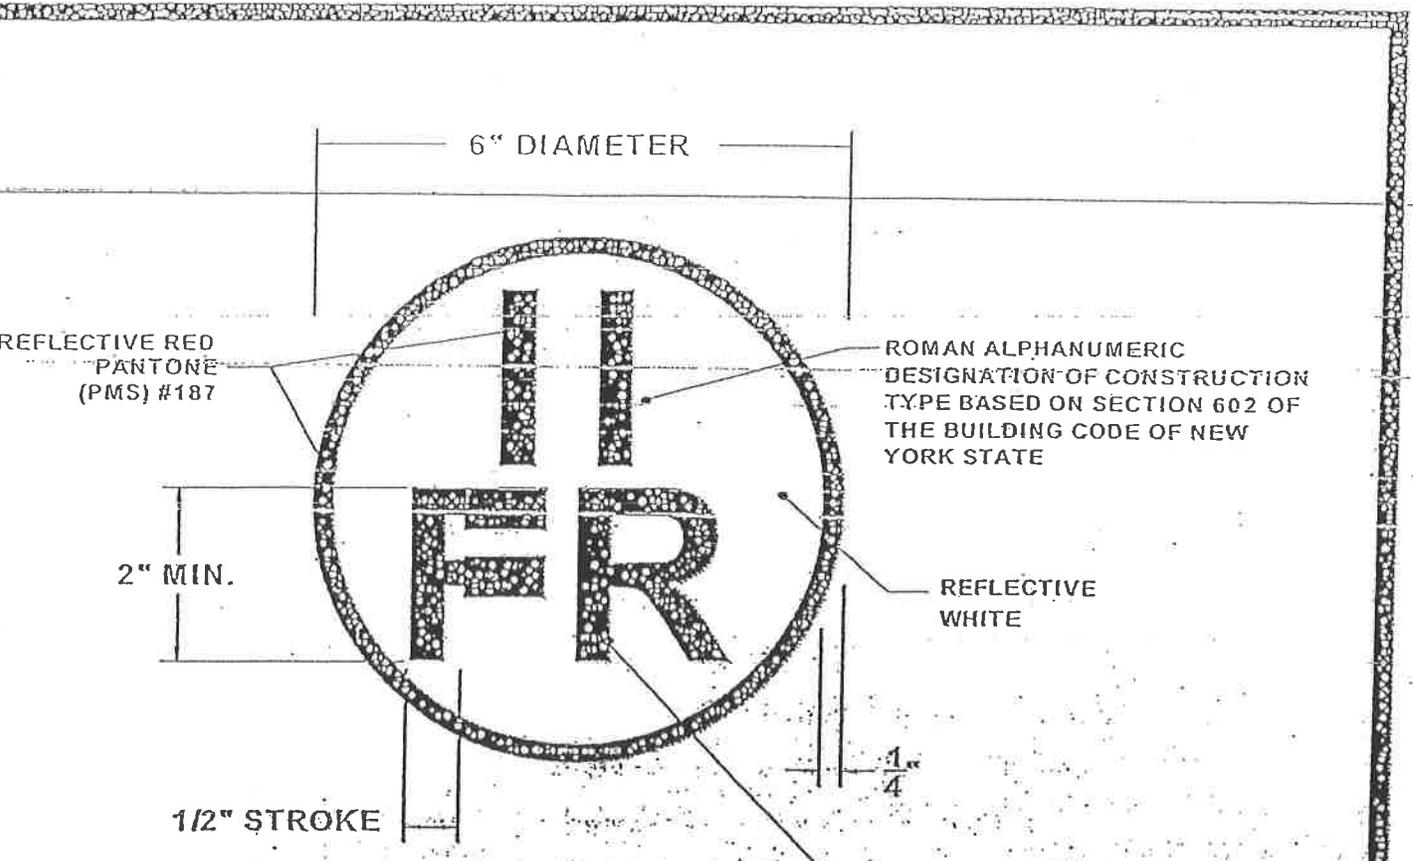

ROMAN ALPHANUMERIC DESIGNATION OF CONSTRUCTION TYPE BASED ON SECTION 602 OF THE BUILDING CODE OF NEW YORK STATE

REFLECTIVE WHITE


DESIGNATION FOR STRUCTURAL COMPONENTS THAT ARE OF TRUSS CONSTRUCTION

"F"	FLOOR FRAMING, INCLUDING GIRDERS AND BEAMS
"R"	ROOF FRAMING
"FR"	FLOOR AND ROOF FRAMING

TRUSS IDENTIFICATION SIGN

COMPLIANCE WITH 19 NYCRR PART 1265.4c

NOT TO SCALE

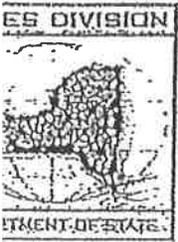

EXAMPLE TRUSS IDENTIFICATION SIGN DATE: 03/08/2005

NEW YORK STATE DEPARTMENT OF STATE
 DIVISION OF CODE ENFORCEMENT
 AND ADMINISTRATION